



NORTH ELEVATION

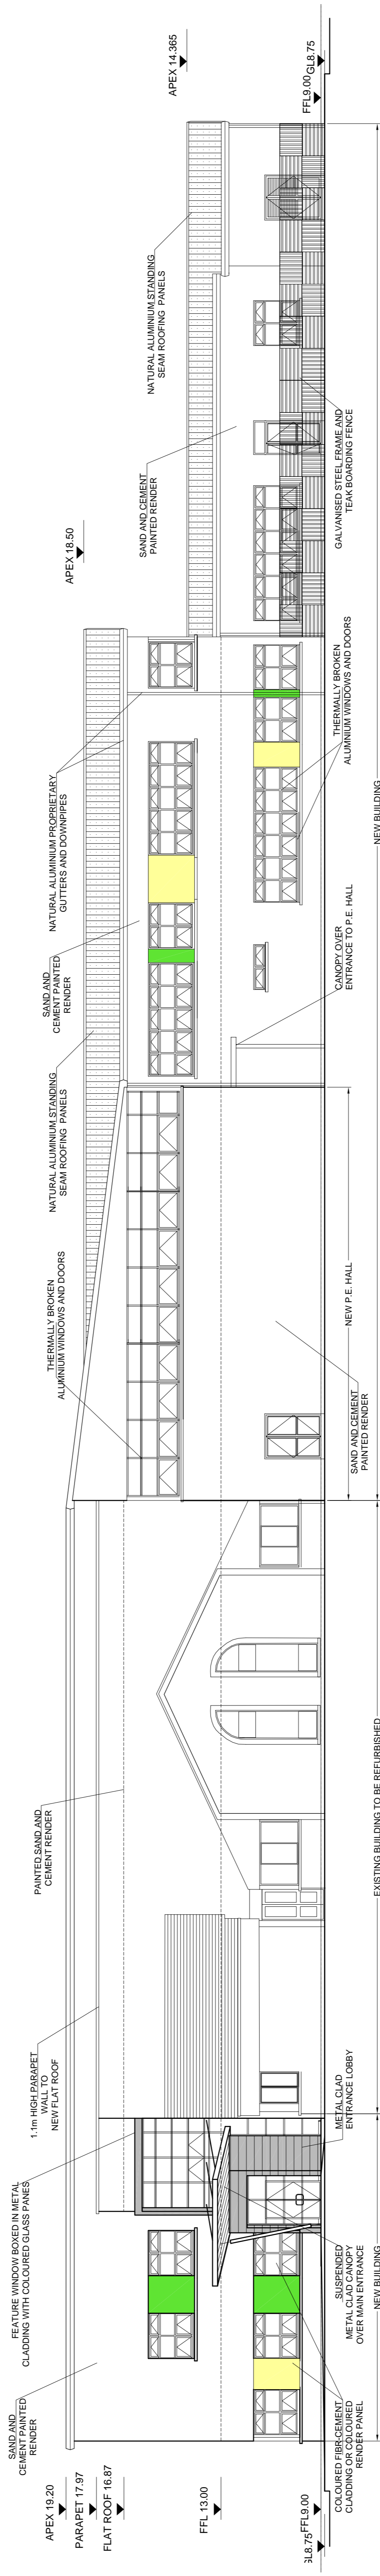

SOUTH ELEVATION

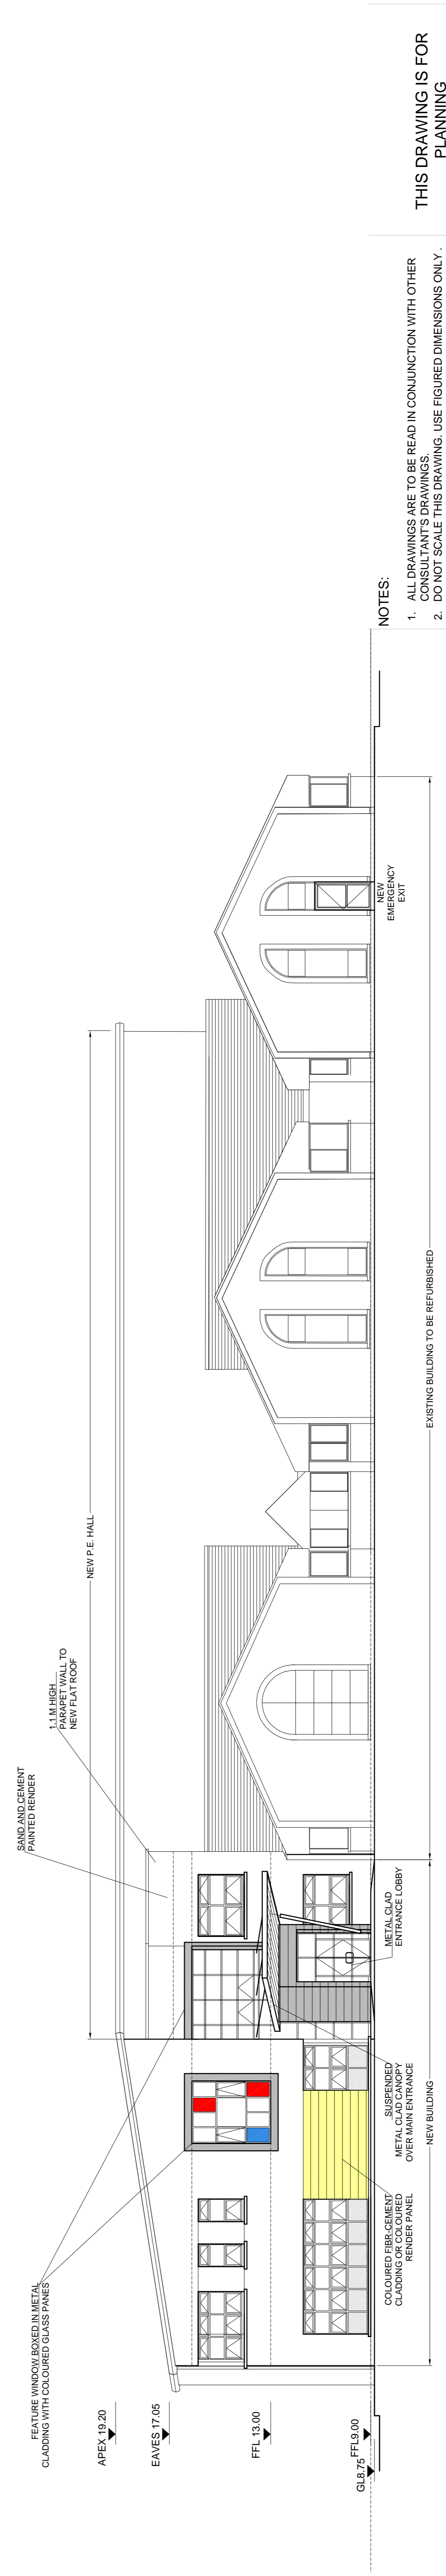

WEST ELEVATION

NOTES:

1. ALL DRAWINGS ARE TO BE READ IN CONJUNCTION WITH OTHER CONSULTANTS DRAWINGS.
2. DO NOT SCALE THIS DRAWING. USE FIGURED DIMENSIONS ONLY.
3. ANY DISCREPANCIES ON THIS DRAWING ARE TO BE BROUGHT TO THE ATTENTION OF TAYLOR ARCHITECTS IMMEDIATELY.

© COPYRIGHT | THIS DRAWING IS PROTECTED BY COPYRIGHT AND IS THE PROPERTY OF TAYLOR ARCHITECTS. IT MAY NOT BE USED, REPRODUCED OR DISCLOSED TO ANYONE WITHOUT THE PRIOR WRITTEN APPROVAL OF TAYLOR ARCHITECTS.

Project: **PROPOSED EXTENSION & REFURBISHMENT TO SANTA MARIA COLLEGE LOUISBURGH, CO. MAYO**

Draw No: **E(12)05**

Title: **PROPOSED ELEVATIONS**

Rev: _____

Job no.: 71223 Scale: 1:125 Date: FEB. 2014 Dm by: P. Baraldini

Taylor Architects

BREAFFY ROAD CASTLEBAR COUNTY MAYO

Tel: 094-9022840 Fax: 094-9022840 info@taylorarchitects.ie

Block A, Mount Pleasant Business Park, Dublin 6. T: 011-496818 F: 011-496819

TAYLOR ARCHITECTS

THIS DRAWING IS FOR PLANNING PURPOSES ONLY